


DT Design

Mobile 022 101 8879
email dtdesignnz@icloud.com

All measurements, distances from boundaries and other relevant details to be confirmed on site and with respective authorities before building commences. E&OE

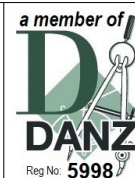

Proposed Residence For

**KAD Build Ltd
Concept Lot 852**

Date: 1/07/2024

Area:

Scale: 1-100

Plan #


Drawn By: D Sowerby

Page:


2



North Elevation

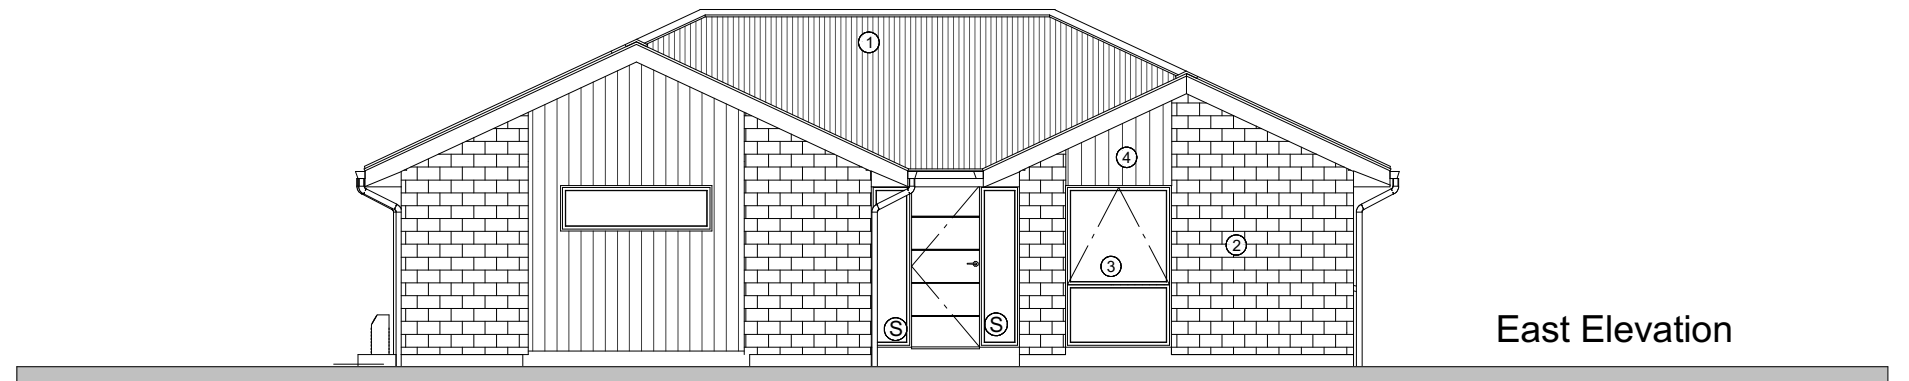

East Elevation

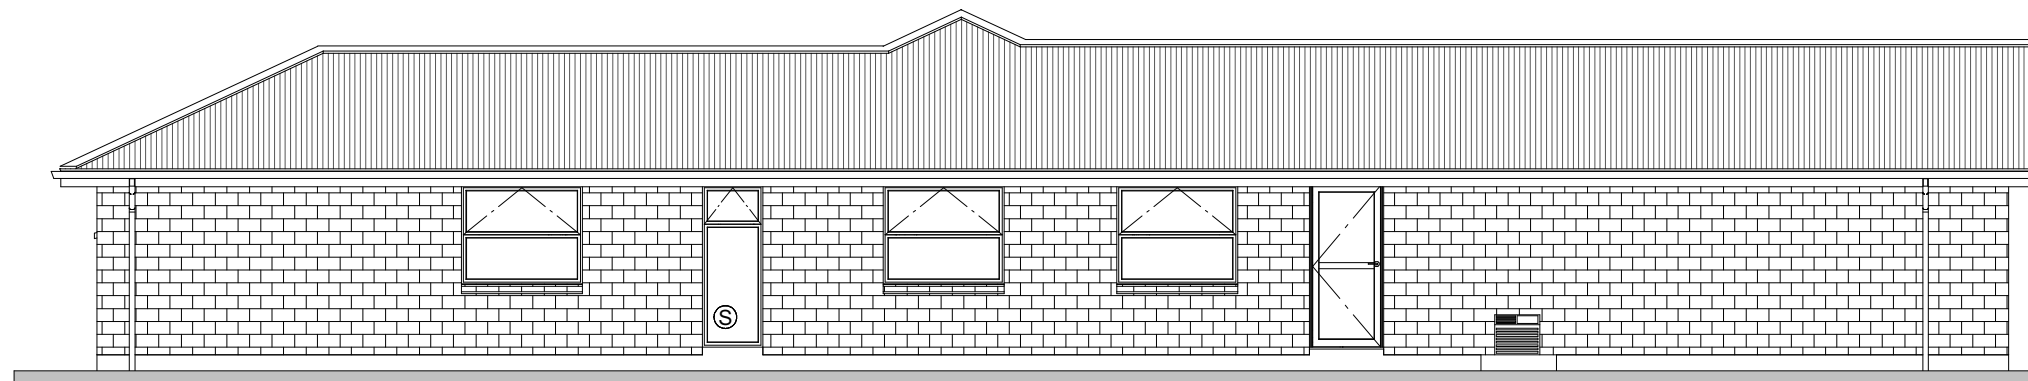

South Elevation




West Elevation

DT Design

Mobile 022 101 8879
email dtdesignnz@icloud.com

All measurements, distances from boundaries and other relevant details to be confirmed on site and with respective authorities before building commences. E&OE

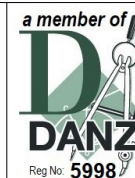

Proposed
Residence For

KAD Build Ltd
Concept Lot 852

Date: 1/07/2024

Area:

Scale: 1-100

Plan #

Drawn By: D Sowerby

Page:

3