

DT Design

Mobile 022 101 8879
email dtdesignnz@icloud.com

All measurements, distances from boundaries and other relevant details to be confirmed on site and with respective authorities before building commences. E&OE



Proposed Residence For

KAD Build Ltd
621 East Maddisons Road
Rolleston

Date: 15/5/2024

Area:


Scale: 1-100

Plan #

Drawn By: D Sowerby

Page:

2

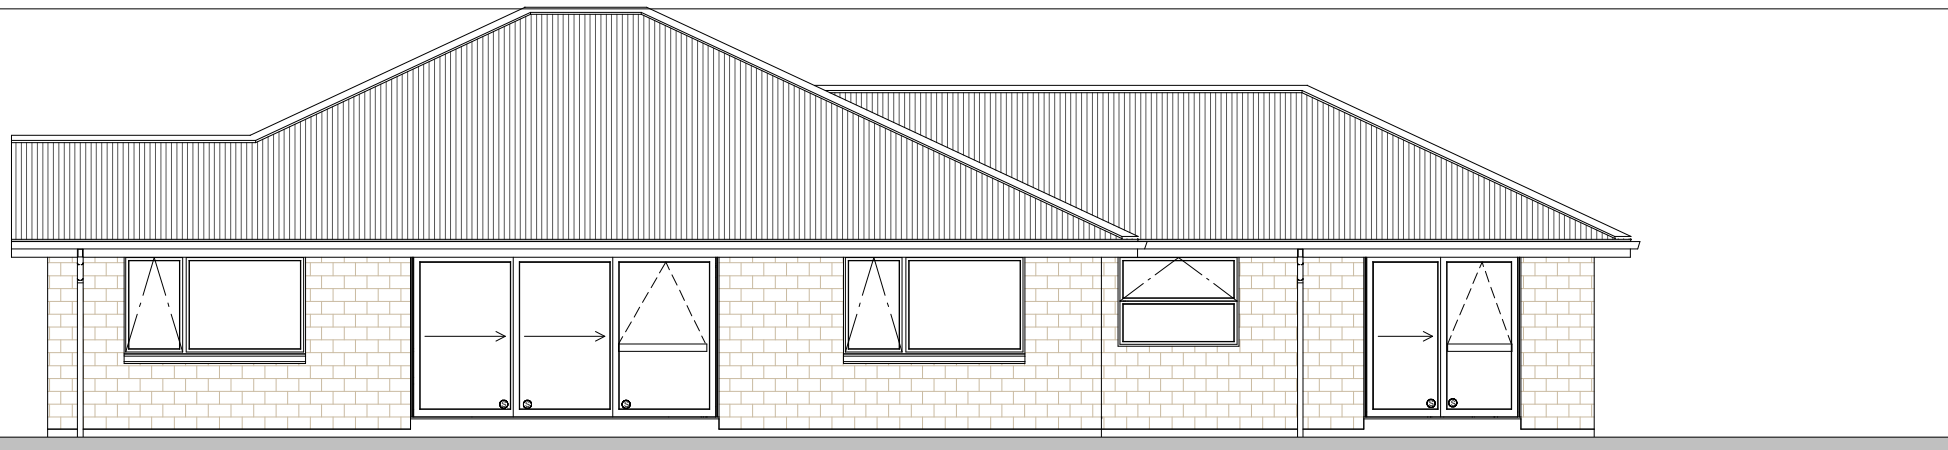


North Elevation



East Elevation



South Elevation

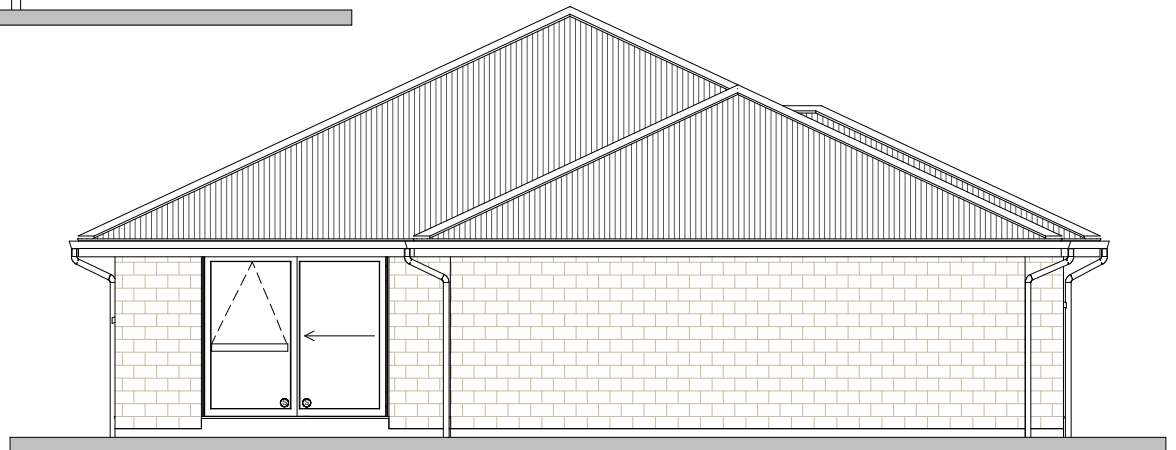

West Elevation