

**DT Design**

Mobile 022 101 8879

email dtdesignnz@icloud.com

All measurements, distances from boundaries and other relevant details to be confirmed on site and with respective authorities before building commences. E&OE



DT DESIGN



Proposed Residence For

**Kad Build**  
**Lot 176 Scout Street**  
**Rolleston**

Date: 26/06/2024

Area:

Scale: 1-100

Plan #

Drawn By: D Sowerby

Page:


**2**




North Elevation



East Elevation

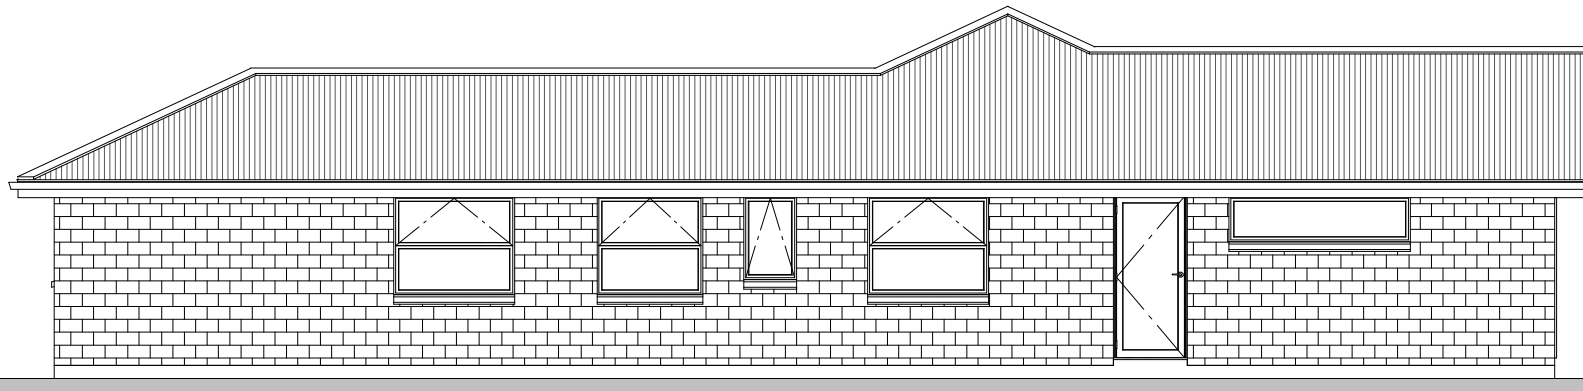

South Elevation

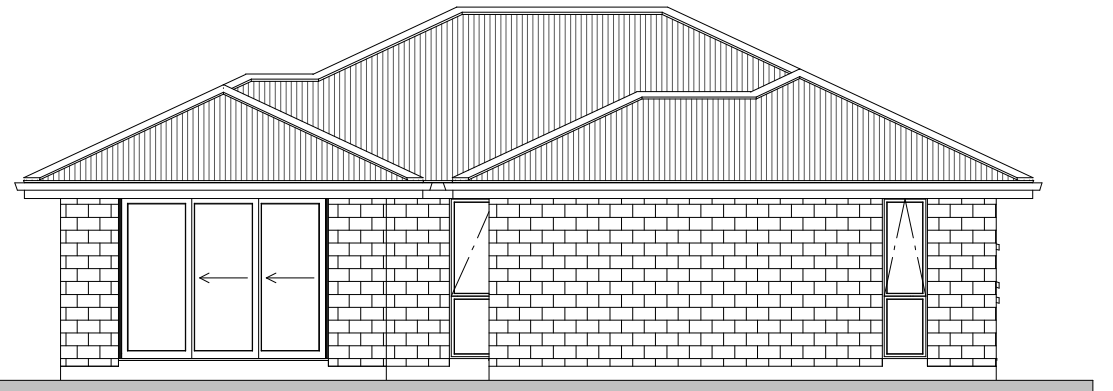

West Elevation

**DT Design**

Mobile 022 101 8879  
email dtdesignnz@icloud.com

All measurements, distances from boundaries and other relevant details to be confirmed on site and with respective authorities before building commences. E&OE



DT DESIGN



Proposed  
Residence For

**Kad Build**  
**Lot 176 Scout Street**  
**Rolleston**

Date: 26/06/2024 Area:

Scale: 1-100 Plan #

Drawn By: D Sowerby

Page:

**3**