

DT Design

Mobile 022 101 8879

email dtdesignnz@icloud.com

All measurements, distances from boundaries and other relevant details to be confirmed on site and with respective authorities before building commences. E&OE



DT DESIGN



Proposed Residence For

Delta Point

Date: 24/5/2024

Area:

Scale: 1-100

Plan #


Drawn By: D Sowerby

Page:

2




North Elevation

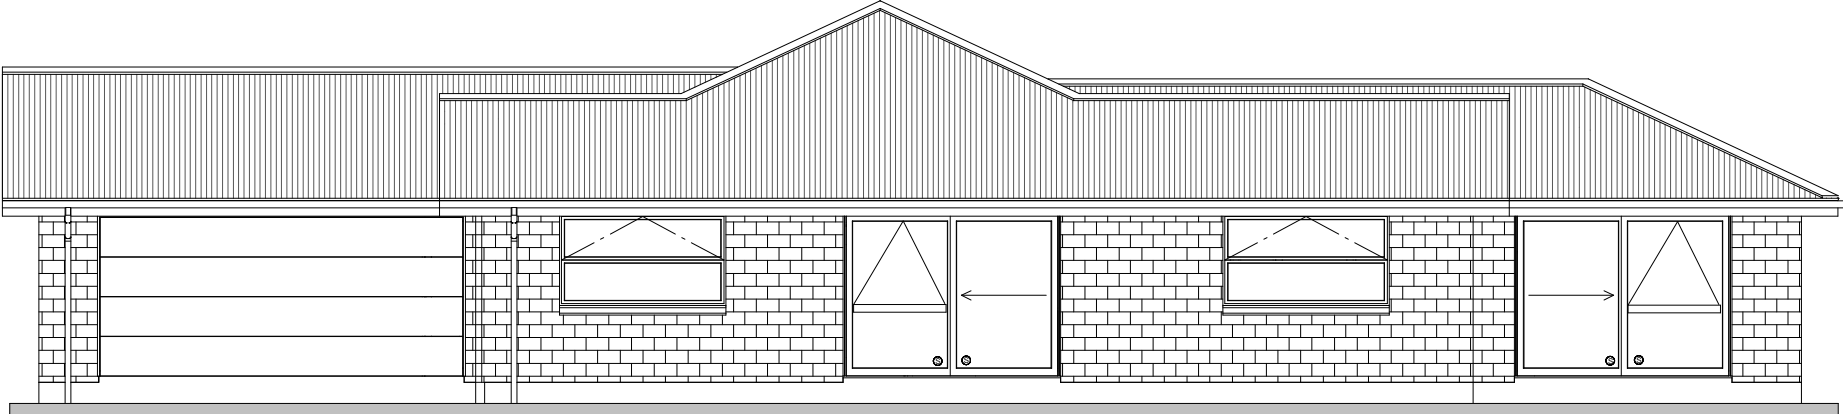

East Elevation



South Elevation

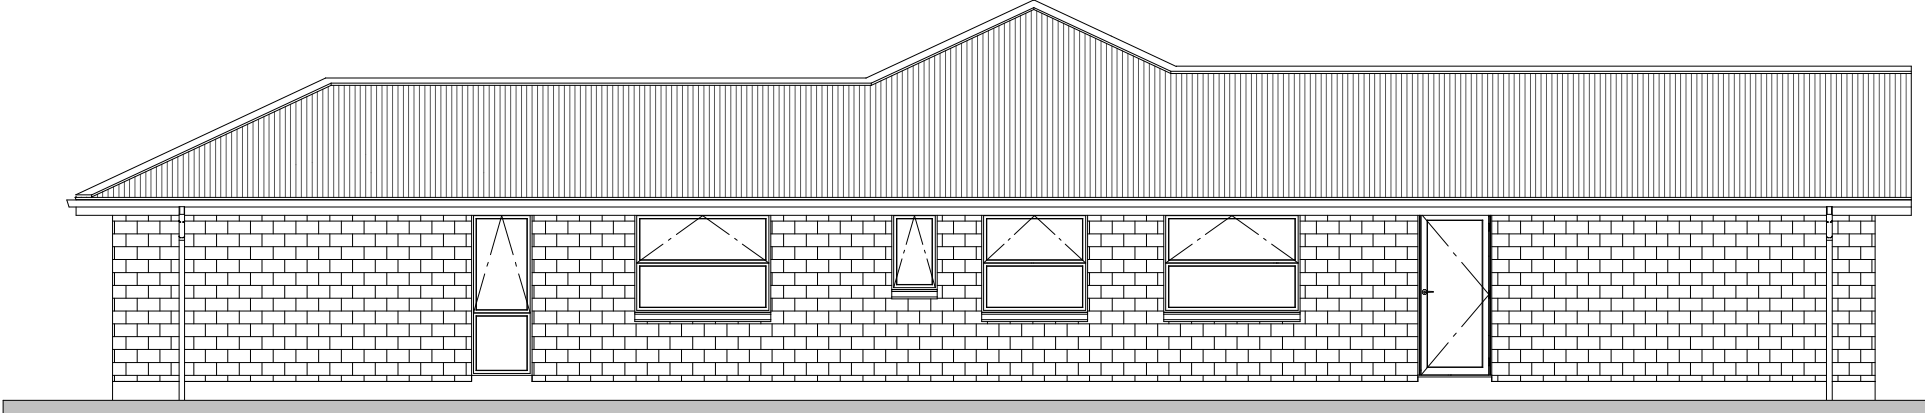

West Elevation