



North Elevation

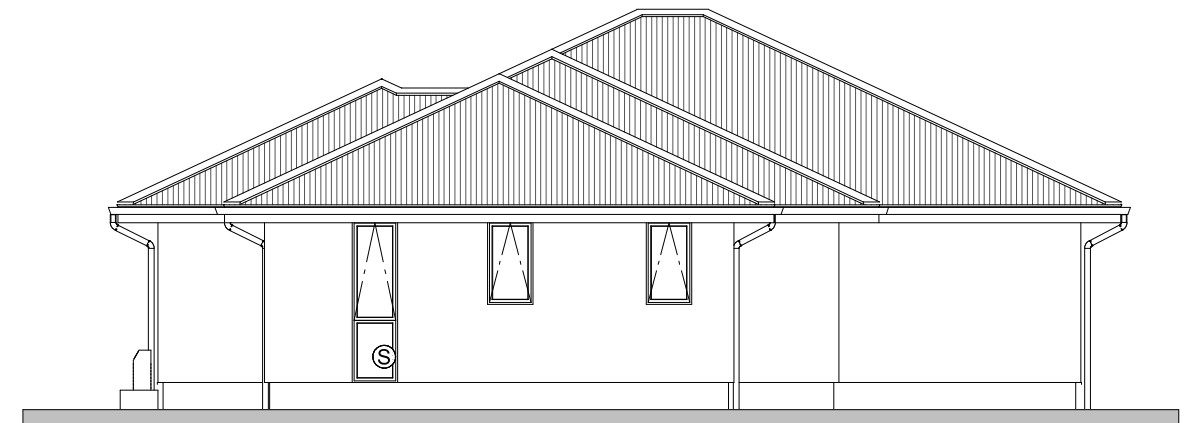


East Elevation

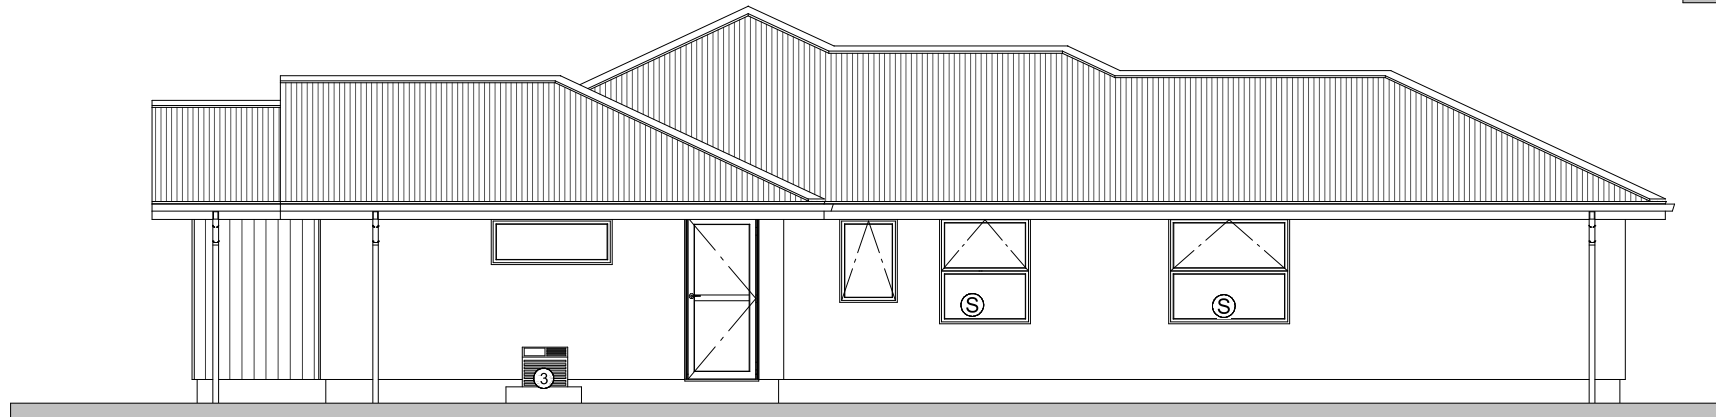

South Elevation

NOTE SCHEDULE	
①	25° COLOURSTEEL CORRUGATE ROOFING
②	AAC PANEL WITH PLASTER FINISH
③	HEATPUMP UNIT
④	SECTIONAL GARAGE DOOR
⑤	THERMAL BROKEN DOUBLE GLAZED ALUMINIUM WINDOWS & DOORS R0.50
⑥	ABODO CLADDING

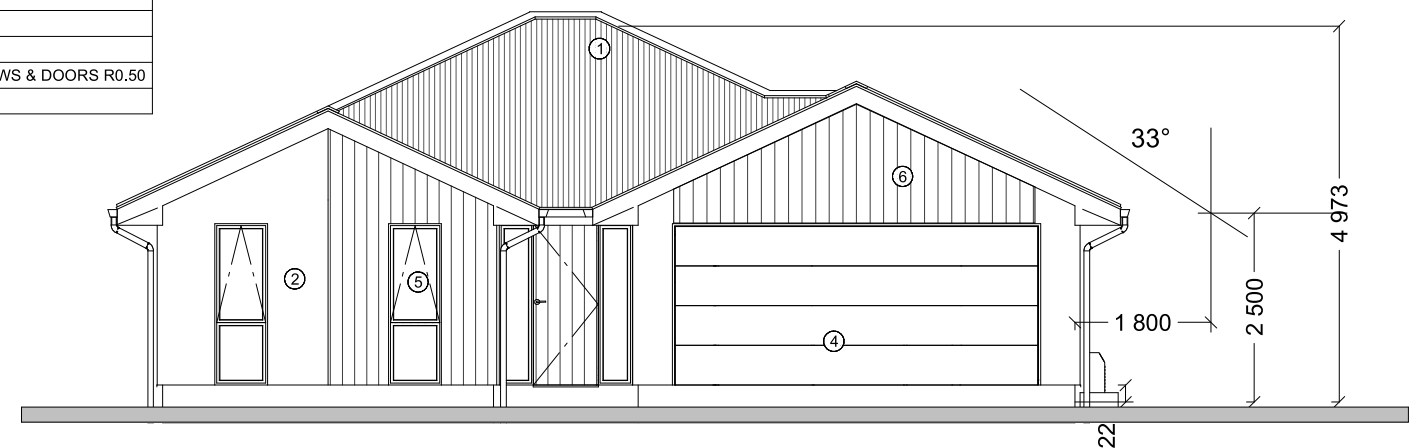

West Elevation