




Floor Plan  
 Area 204.5m<sup>2</sup> O/Frame  
 Scale 1-100

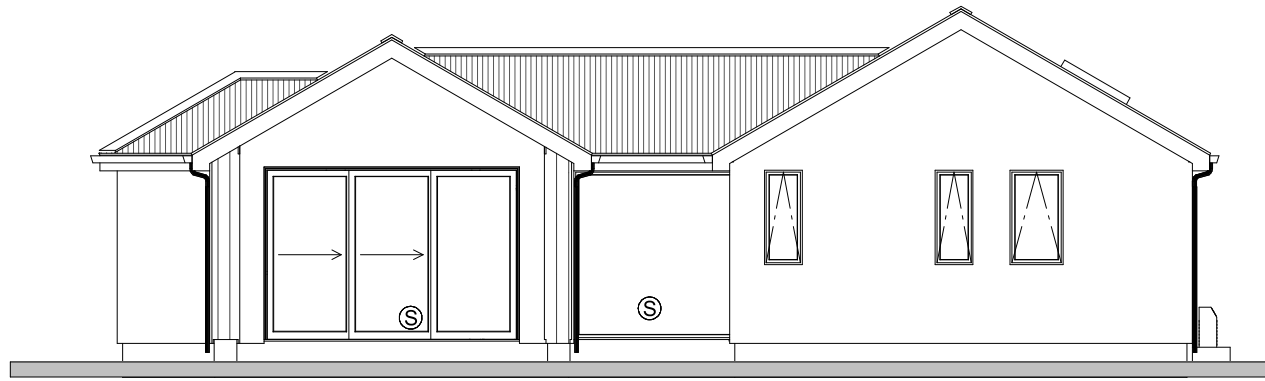

North Elevation

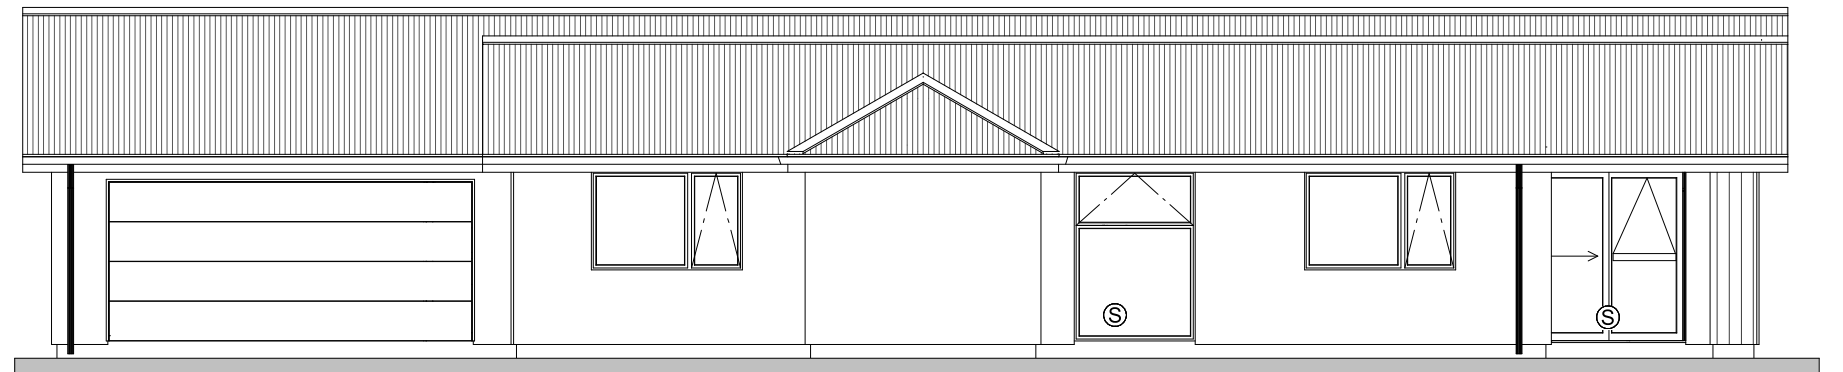

East Elevation

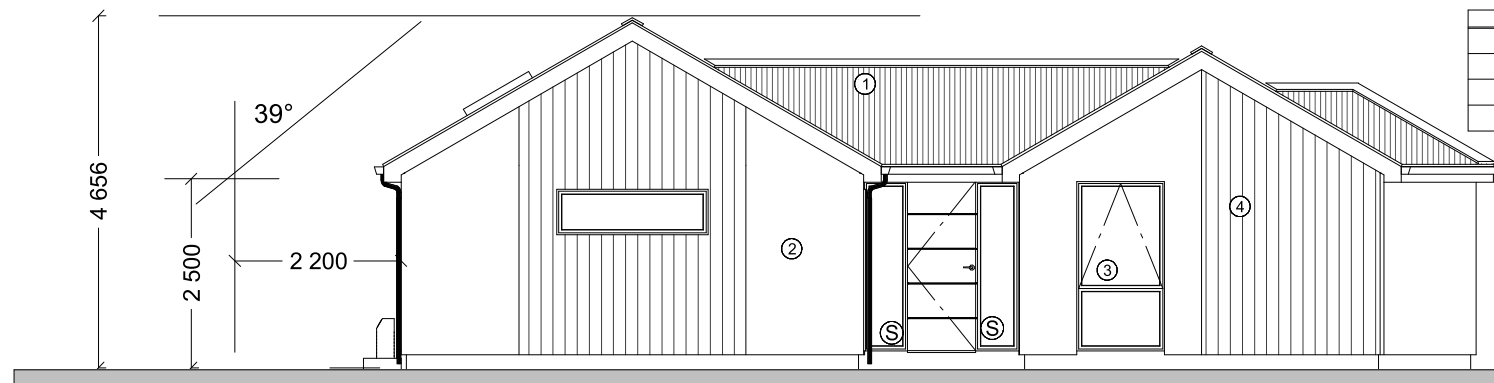

South Elevation

NOTE SCHEDULE	
①	30° COLOURSTEEL CORRUGATE ROOF
②	AAC PANEL WITH PLASTER FINISH
③	THERMAL BROKEN ALUMINIUM DOUBLE GLAZED WINDOWS AND DOORS R0.50
④	VERTICAL CEDAR CLADDING

Safety Glass (S)

West Elevation

